



Corridor Program

Congestion Relief & Bus Rapid Transit Projects

APPENDIX L

I-405 Urban Design Criteria For Kirkland Stage 1

I-405, SR520 to SR522 Stage 1 (Kirkland Stage 1)



Request For Proposal
July 15, 2005
Revised, Addendum 2
August 5, 2005



**Washington State
Department of Transportation**

I-405 KIRKLAND STAGE 1: DESIGN/BUILD URBAN DESIGN CRITERIA (APPENDIX L)

THE WASHINGTON STATE DEPARTMENT OF TRANSPORTATION

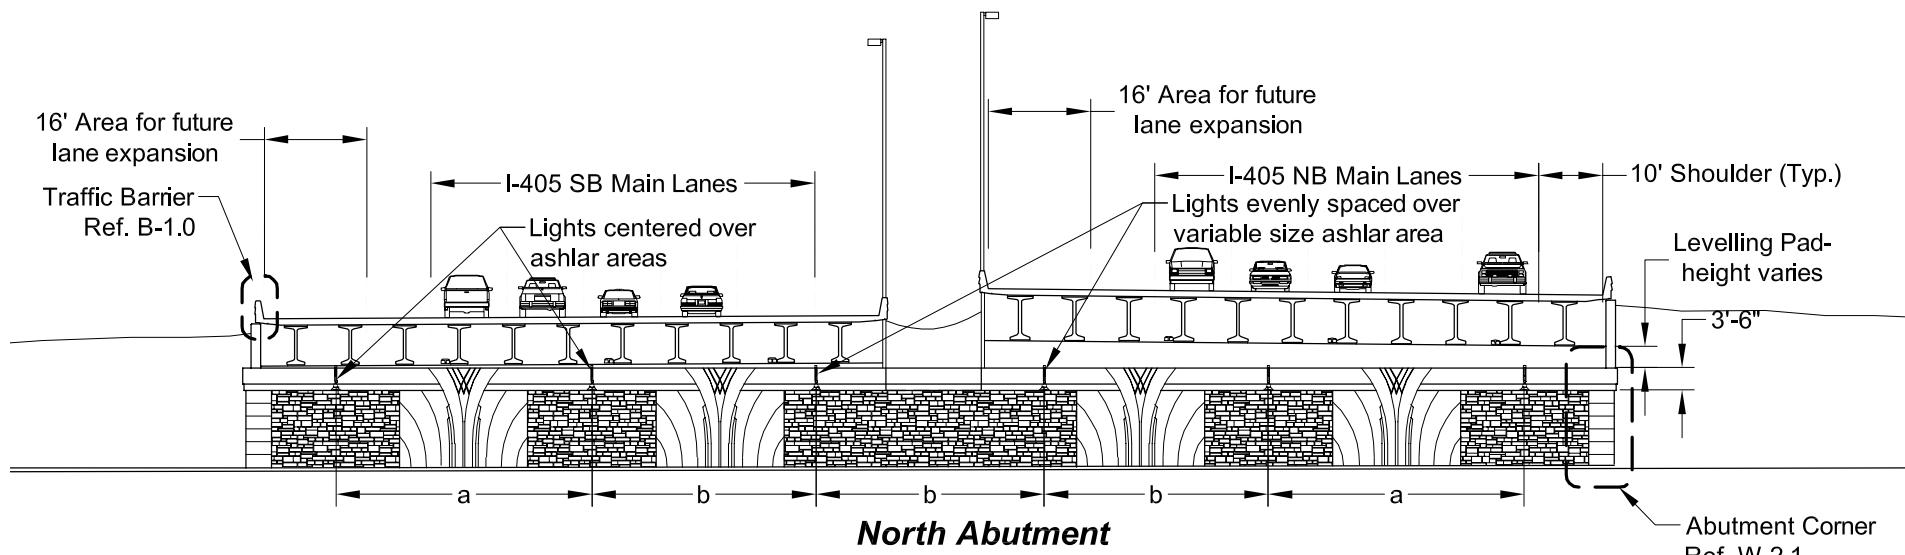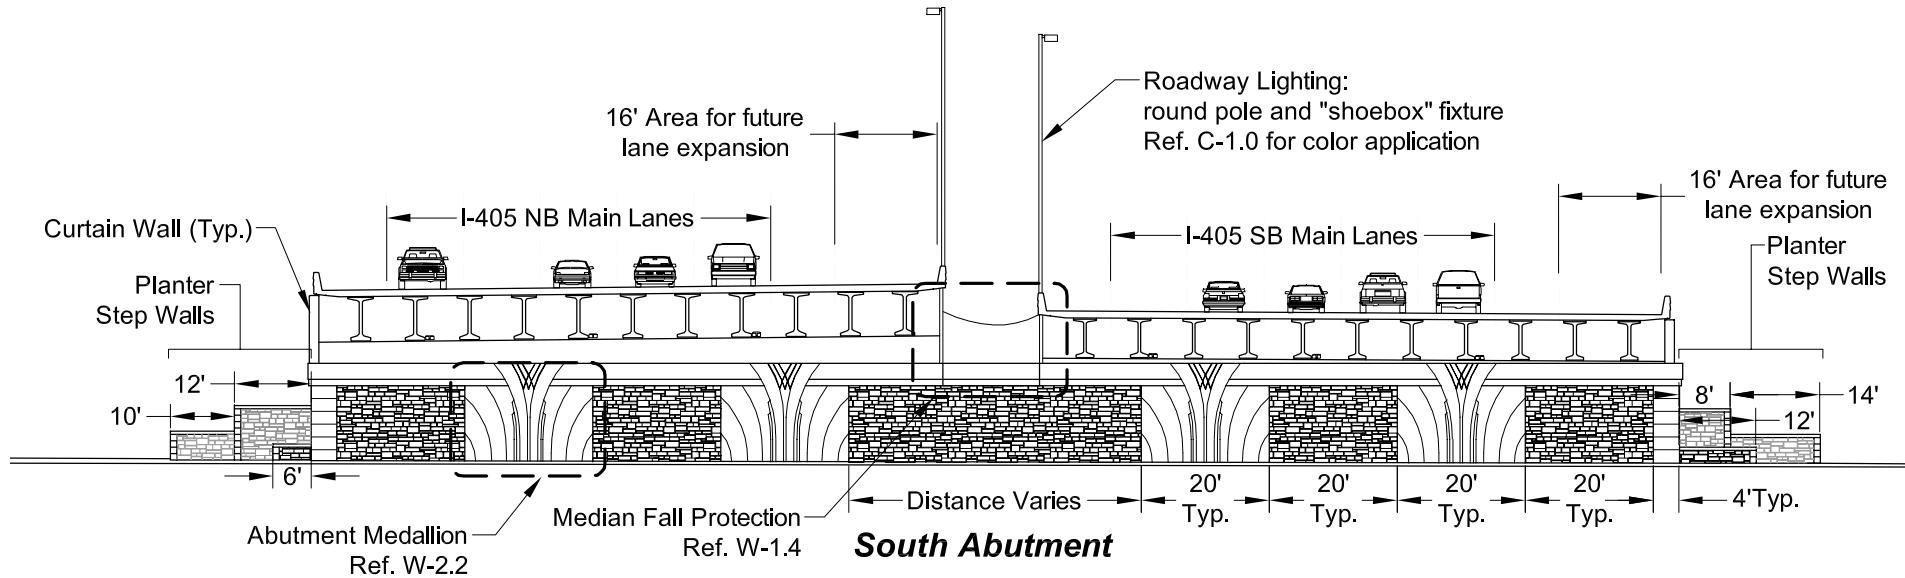

ABUTMENT WALLS - 116th BRIDGE SECTIONS/ELEVATIONS W-2.0